


NEW RUBBER FLOORING NOTES: No.

- PERIMETER EDGE TRIM TYPE 'B' ALONG THE COMPLETE INSIDE EDGE FACING OF THE WALKING TRACK FACING THE RINK.
- PAINTED TRACK LINES (N.I.C.)
- CUT FLOORING AROUND PIPE PENETRATION AND ENCLOSURE.
- DOOR TRANSITION TRIM-TYPE 'C' - RUBBER FLOORING TO CONCRETE
- REMOVE AND REINSTATE 100mm BLACK RUBBER BASE.
- INSTALL 100mm RUBBER BASE TO MATCH EXISTING COLOR: BLACK
- CUT AND PROVIDE RUBBER FLOORING AROUND ALL STRUCTURAL STEEL COLUMNS, TYPICAL.
- PROVIDE NEW TYPE 'B' TRIM ALONG WALKING TRACK SLAB EDGE AND FACE OF INSULATED METAL PANEL.
- PROVIDE NEW TYPE 'A' 76x102mm HIGH VENTED COVE BASE.
- FAN UNIT ABOVE.
- FAN UNIT SUPPORT LEGS. CUT FLOORING TO SUIT
- RAMP TO RECEIVE NON-SLIP PAINT COATING -BY OTHERS
- METAL TRANSITION STRIP. CUT OUT METAL STRIP AND PROVIDE NEW TRANSITION TRIM TYPE 'C'.

LEGEND

	SRF-01 SKATE RESISTANT RUBBER FLOORING - 10mm - SEE APPENDIX 'A'		PFT-02 PORCELAIN FLOOR TILE - SHOWER AREAS - SEE APPENDIX 'A'
	SRF-02 SKATE RESISTANT RUBBER FLOORING - 10mm - SEE APPENDIX 'A'		PFT-03 PORCELAIN FLOOR TILE - WALL BASE - SEE APPENDIX 'A' & PFT-01 FOR EXTENT OF TILE WALL BASE & TRIM
	SRF-03 SKATE RESISTANT RUBBER FLOORING - 19mm - SEE APPENDIX 'A'		ECF-01 EXPOSED HARDENED & SEALED CONCRETE FLOOR - SEE APPENDIX 'A'
	VT-01 VINYL COMPOSITION TILE - FIELD TILE 90% - SEE APPENDIX 'A'		ECF-02 EXPOSED SEALED CONCRETE FLOOR - SEE APPENDIX 'A'
	VT-02-05 VINYL COMPOSITION TILE - FEATURE TILE 10% - SEE APPENDIX 'A'		RF WALKING TRACK RUBBER SPORTS FLOORING
	PFT-01 PORCELAIN FLOOR TILE (w/ PFT-03 TILE WALL BASE & SCHLUTER TRIM ALL WALLS) - SEE APPENDIX 'A'		APPOX. AREA:


SPECIFIC FLOORING NOTE:
PROVIDE MANUFACTURER RECOMMENDED TRANSITION/REDUCER STRIPS TO SUIT WHEN A FLOORING TYPE TERMINATES OR MEETS ANOTHER FLOORING TYPE, IF NOT SPECIFIED OTHERWISE.

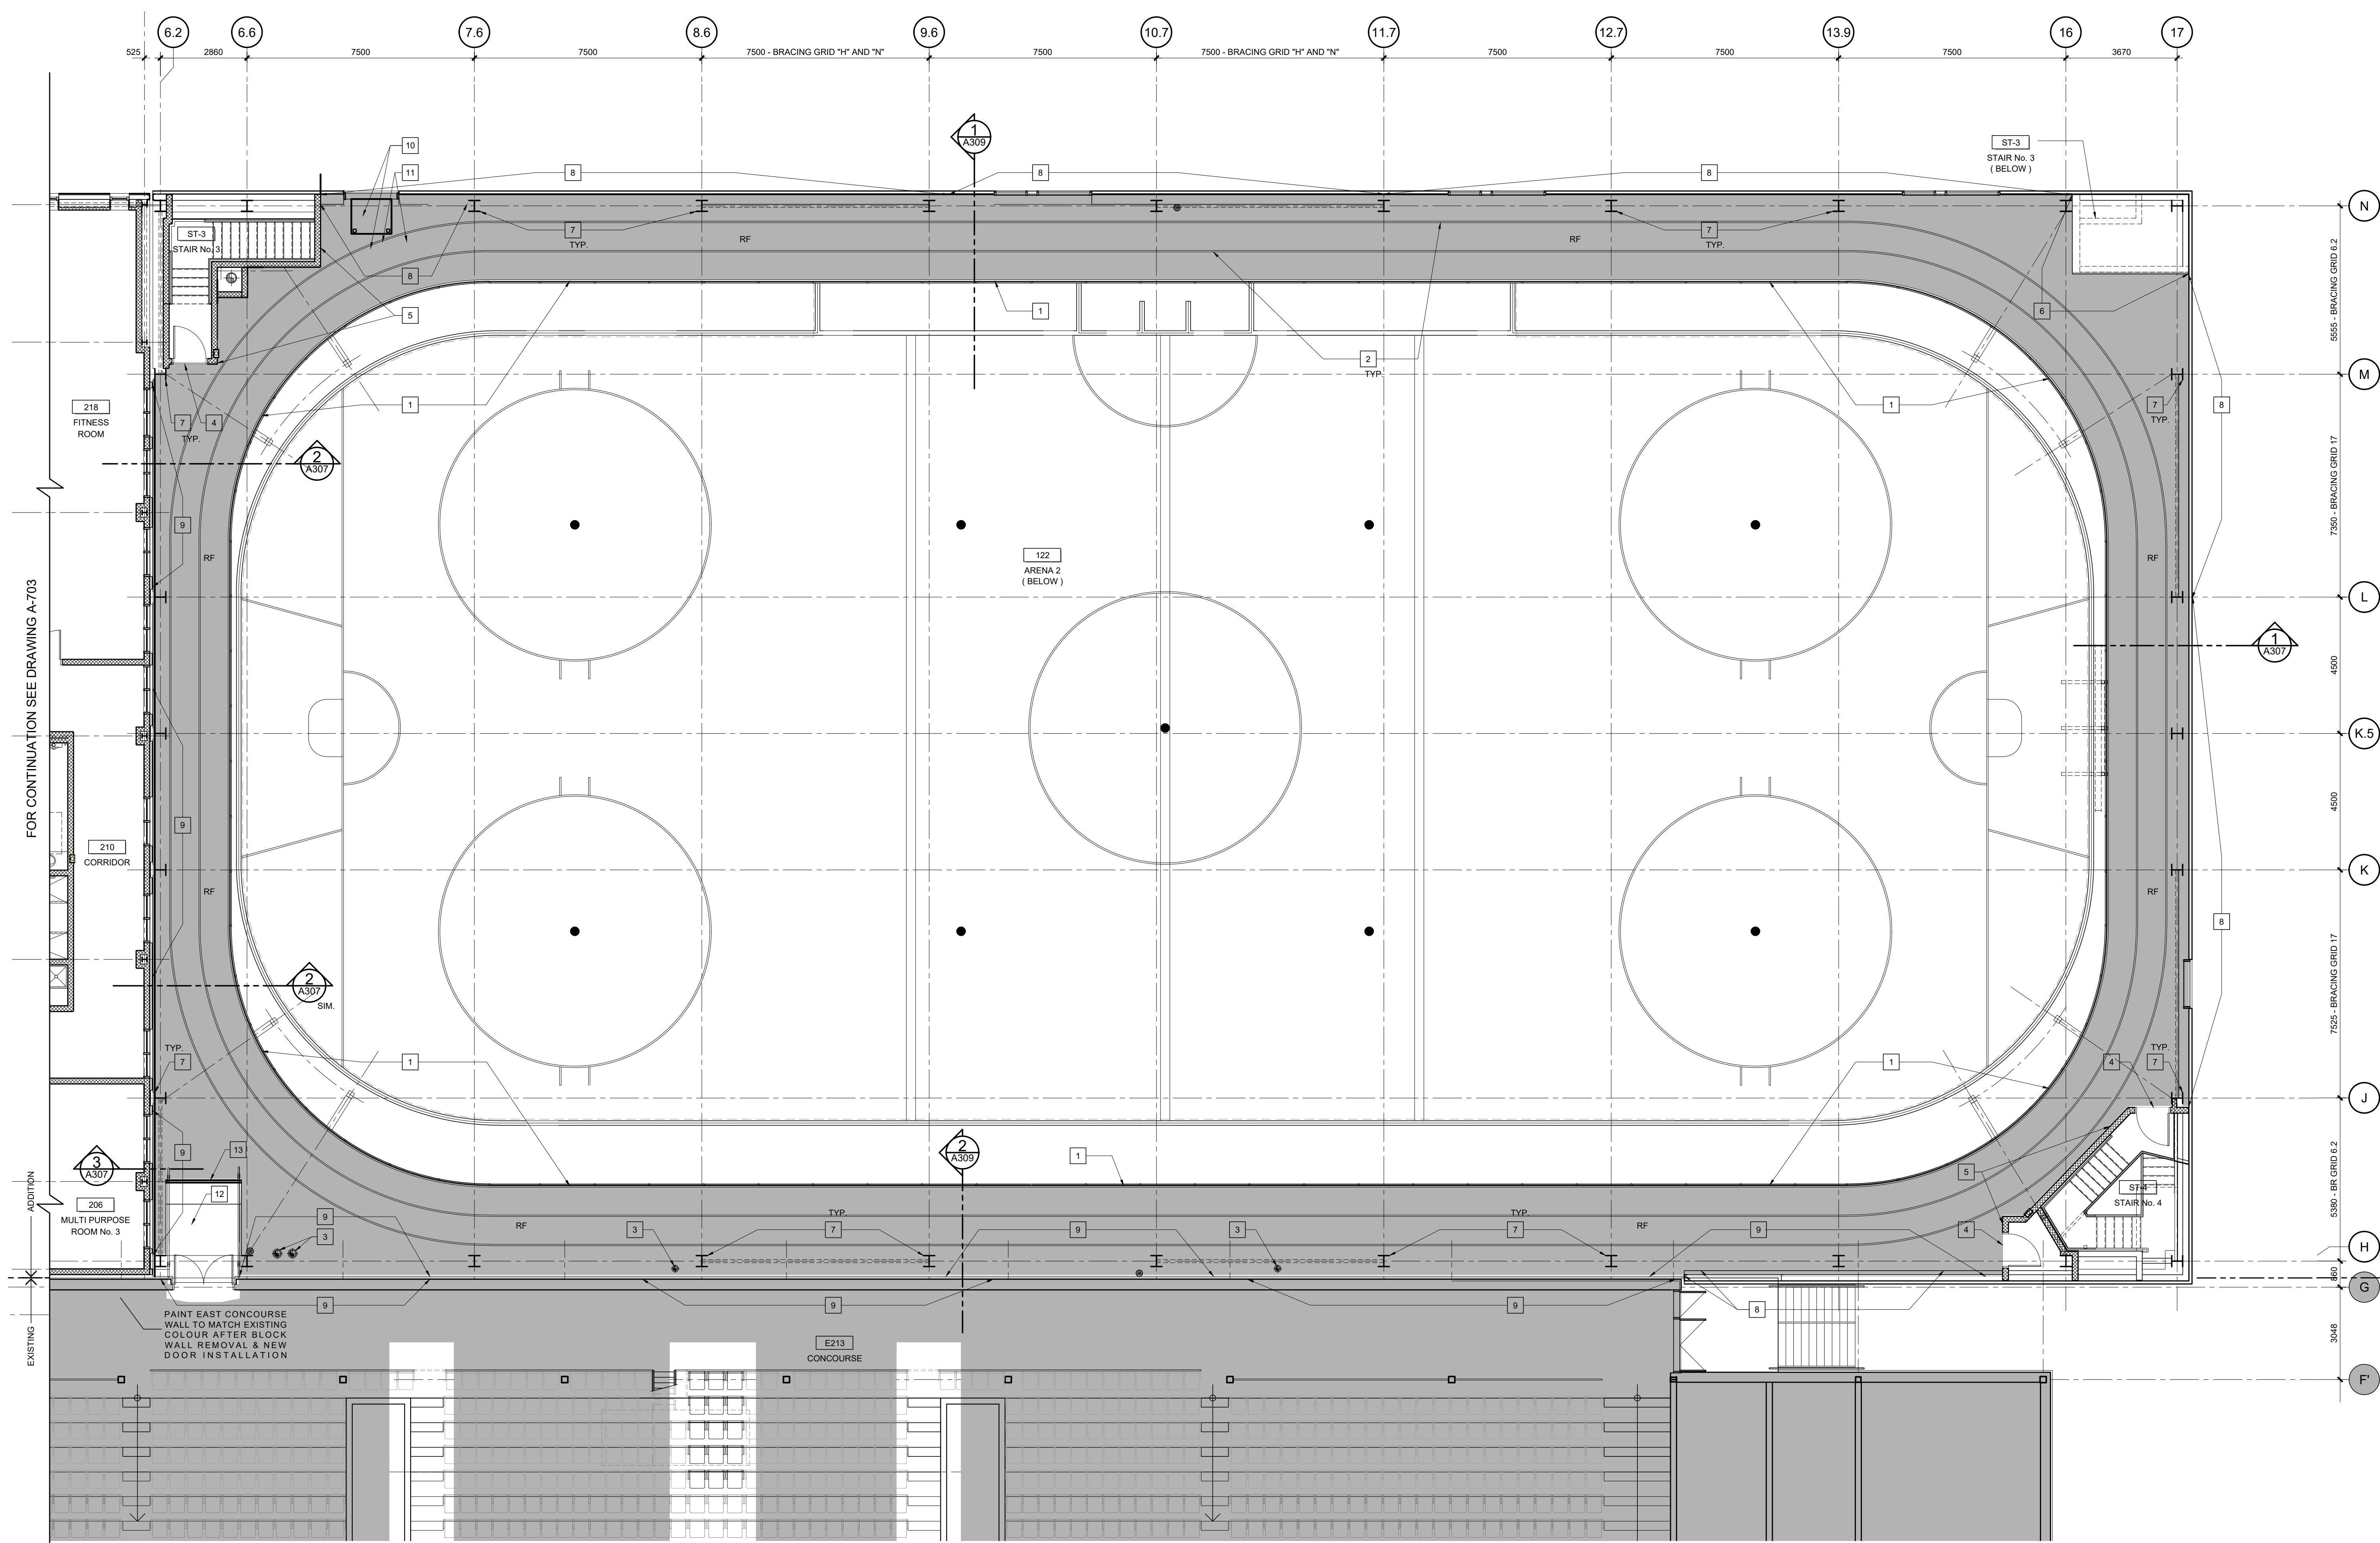

no.	revision	date
2	ISSUED FOR RUBBER FLOORING TENDER	18 June 2024
1	REVISIONS / ISSUED FOR CONSTRUCTION	22 July 2022
	ISSUED FOR PERMIT	22 Feb. 2022
	TENDER SERIES #3	31 JAN 2022
	ISSUED FOR PERMIT / TENDER	28 MAY 2018

N45 ARCHITECTURE INC.
71 Bank Street, 7th Floor - Ottawa, Ontario, K1P 5N2
tel. 613.224.0095 fax 613.224.9811

TOWN OF RENFREW
NEW ADDITION AND RENOVATION TO THE MA-TE-WAY ACTIVITY CENTRE
1 MA-TE-WAY PARK DRIVE
RENFREW, ONTARIO, CANADA
K7V 4J4

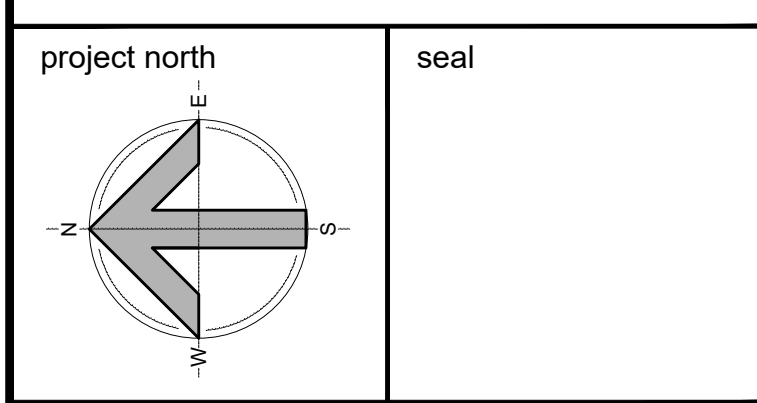

drawing title	
2ND FLOOR - ARENA PARTIAL PLAN - FINISHES	
scale	drawn by
1:100	
date	checked by
APRIL 2018	R.M.
project number	drawing number
17-230	A-704
CONTRACTOR TO VERIFY ALL DIMENSIONS AND NOTIFY THE ARCHITECT OF ANY DISCREPANCIES BEFORE WORK COMMENCES.	
revision	R2
DO NOT SCALE DRAWINGS	

1 PARTIAL SECOND FLOOR PLAN
A704 1:100